


I-70 WEEKEND DETOUR PLAN

SAINT LOUIS AVENUE BRIDGE DEMOLITION

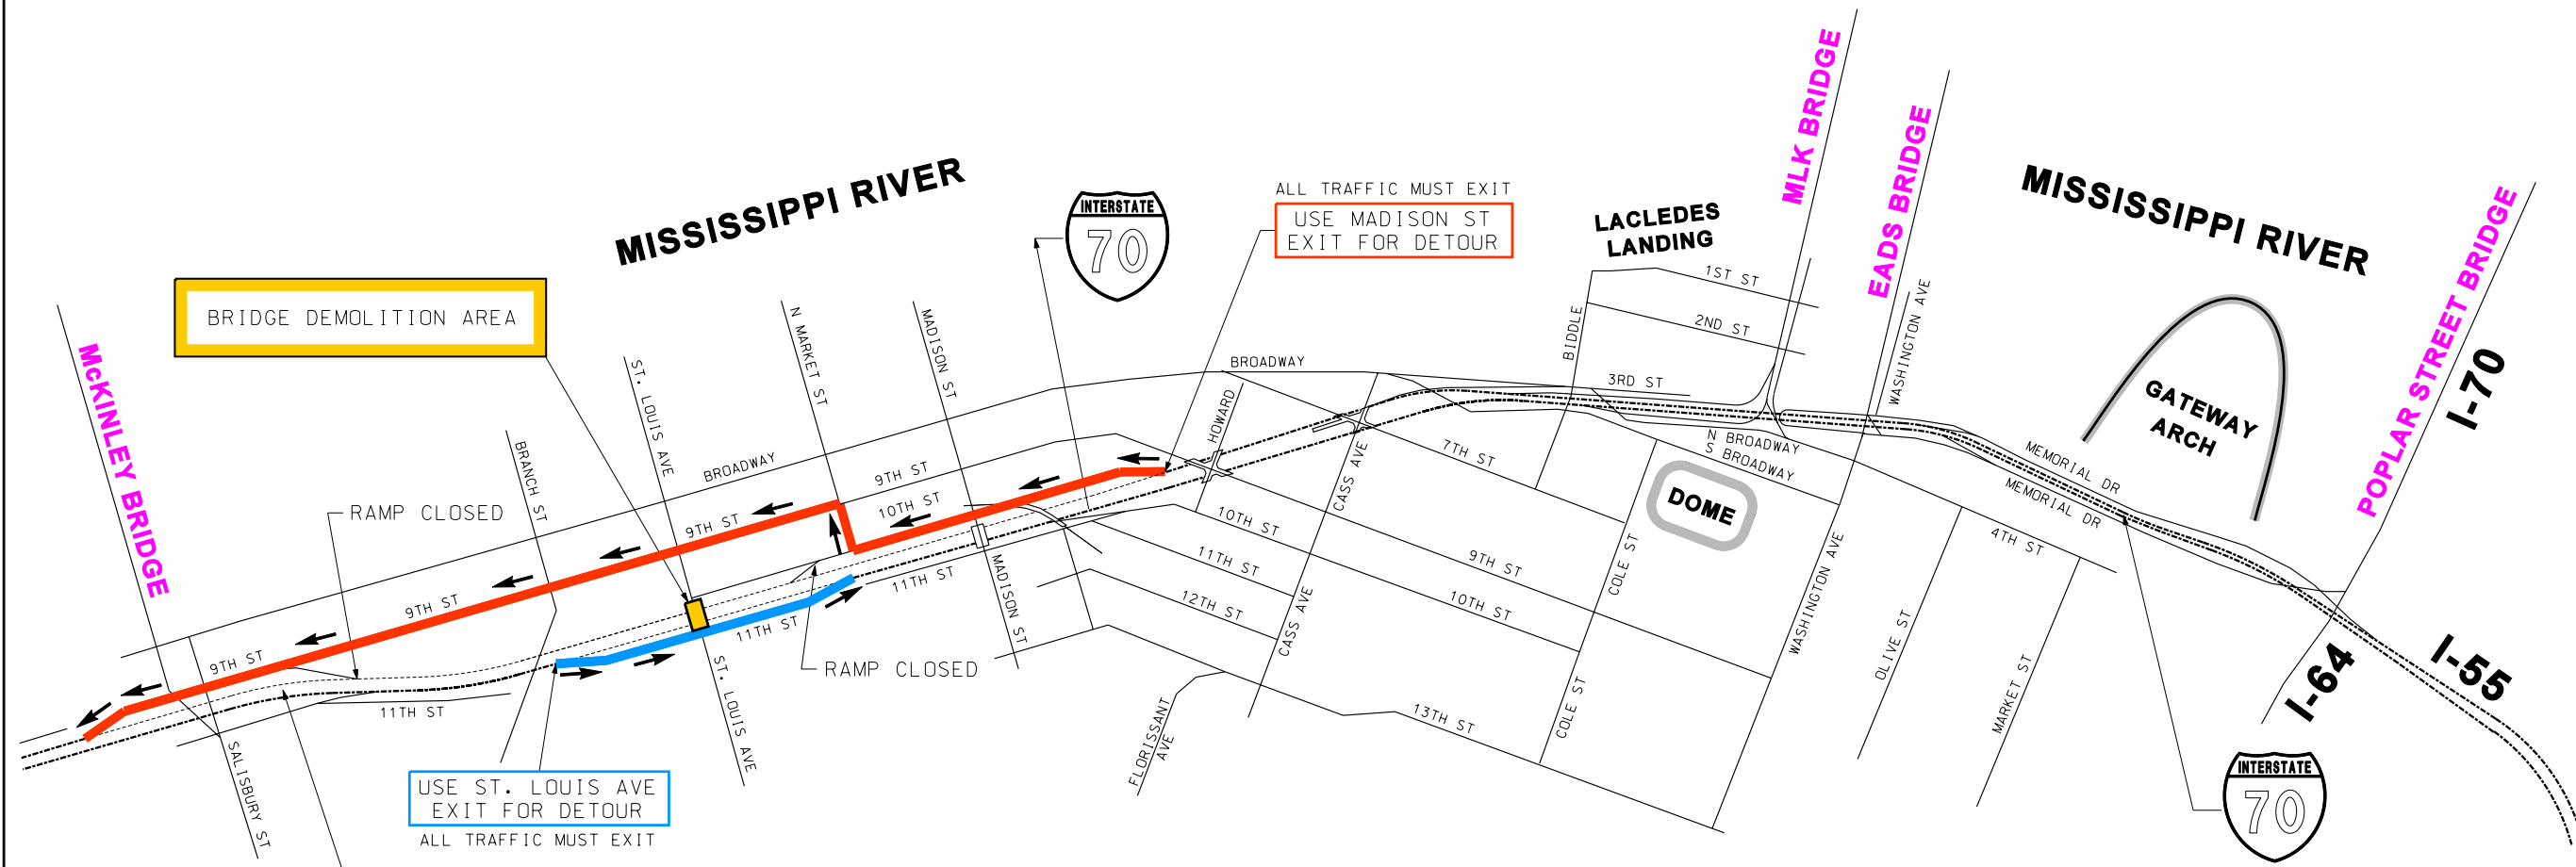

BRIDGE DEMOLITION AREA

ALL TRAFFIC MUST EXIT
USE MADISON ST
EXIT FOR DETOUR

USE ST. LOUIS AVE
EXIT FOR DETOUR
ALL TRAFFIC MUST EXIT

EASTBOUND I-70 TRAFFIC DETOUR ROUTE
EXIT AT ST. LOUIS AVE./11TH STREET
11TH STREET TO I-70 EAST

WESTBOUND I-70 TRAFFIC DETOUR ROUTE
EXIT AT MADISON / 10TH STREET
10TH STREET TO N. MARKET STREET
N. MARKET STREET EAST TO 9TH STREET
9TH STREET NORTH TO I-70 WEST

ANTICIPATED FOR ONE WEEKEND ONLY

ANTICIPATED FOR ONE WEEKEND ONLY

NOT TO SCALE

